





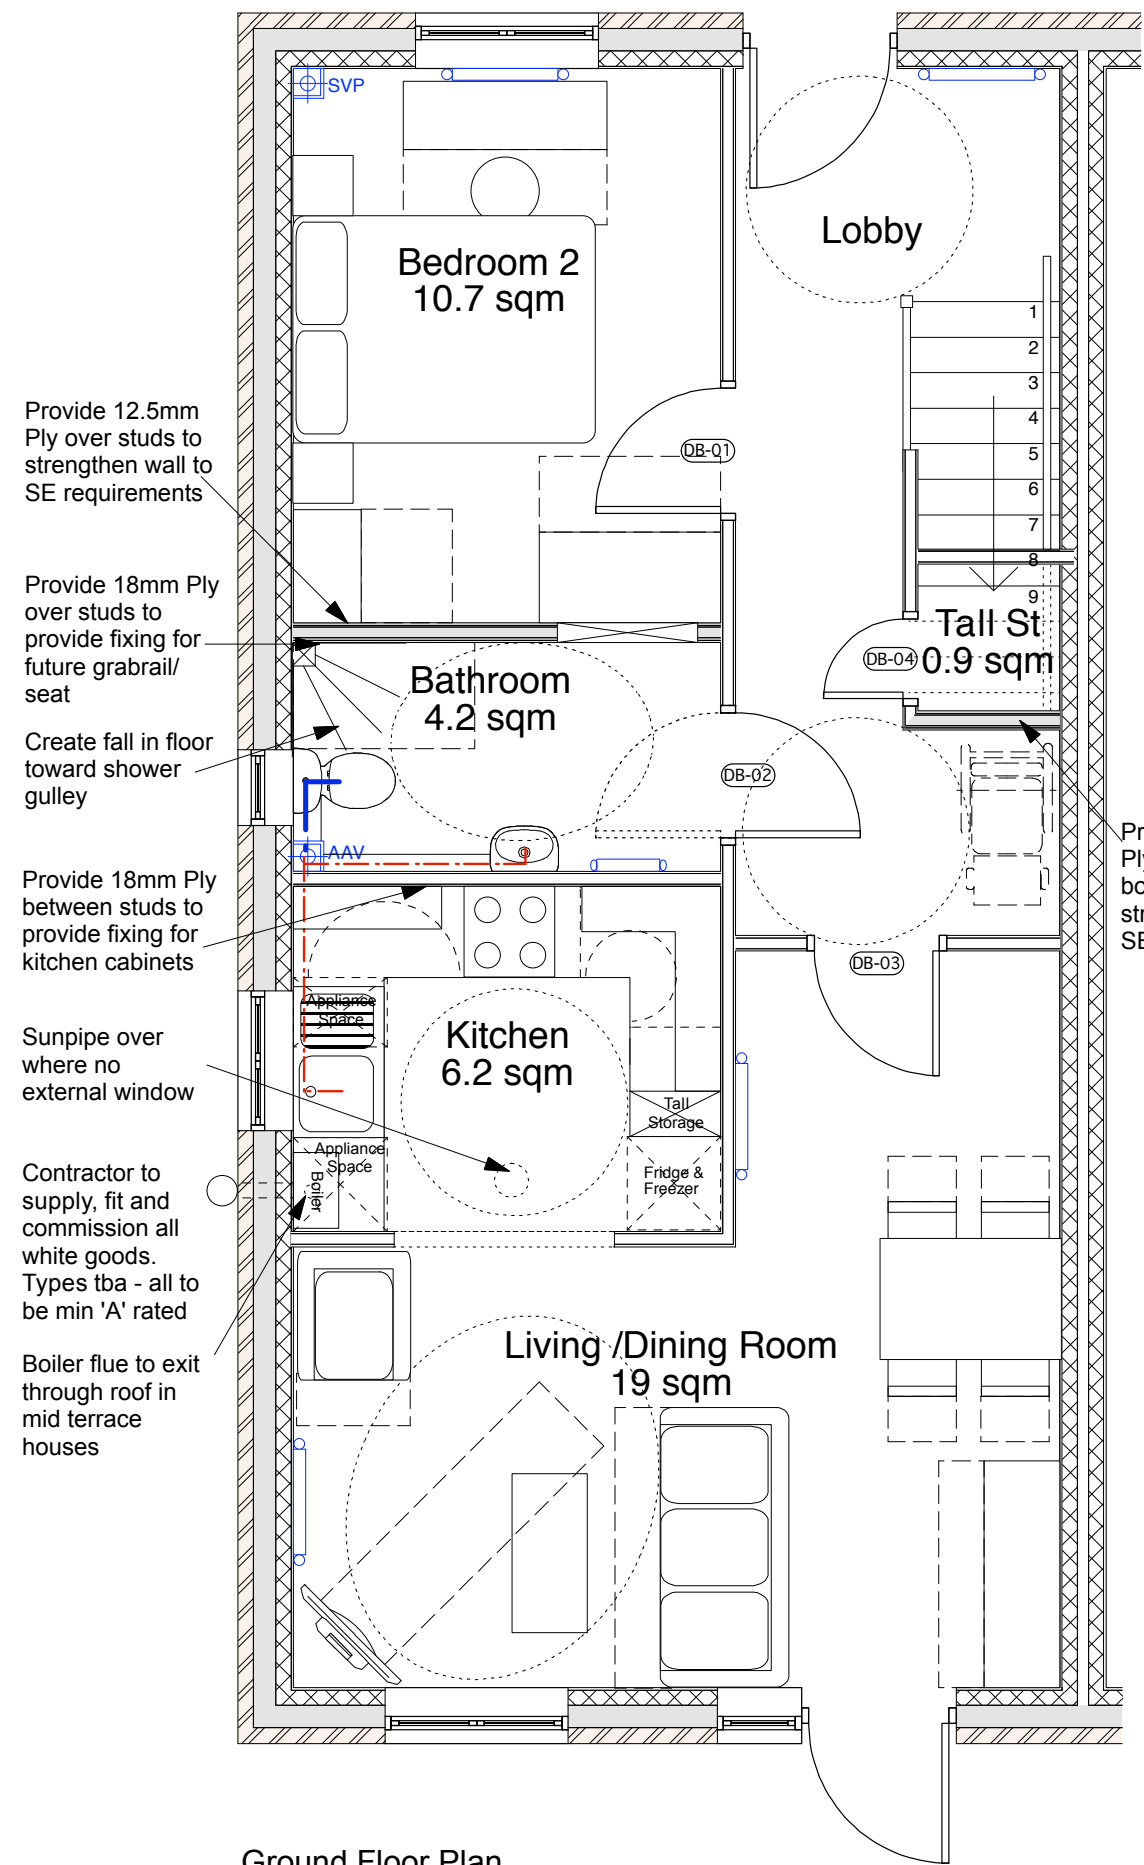

Do not scale drawings  
Check all dimensions on site

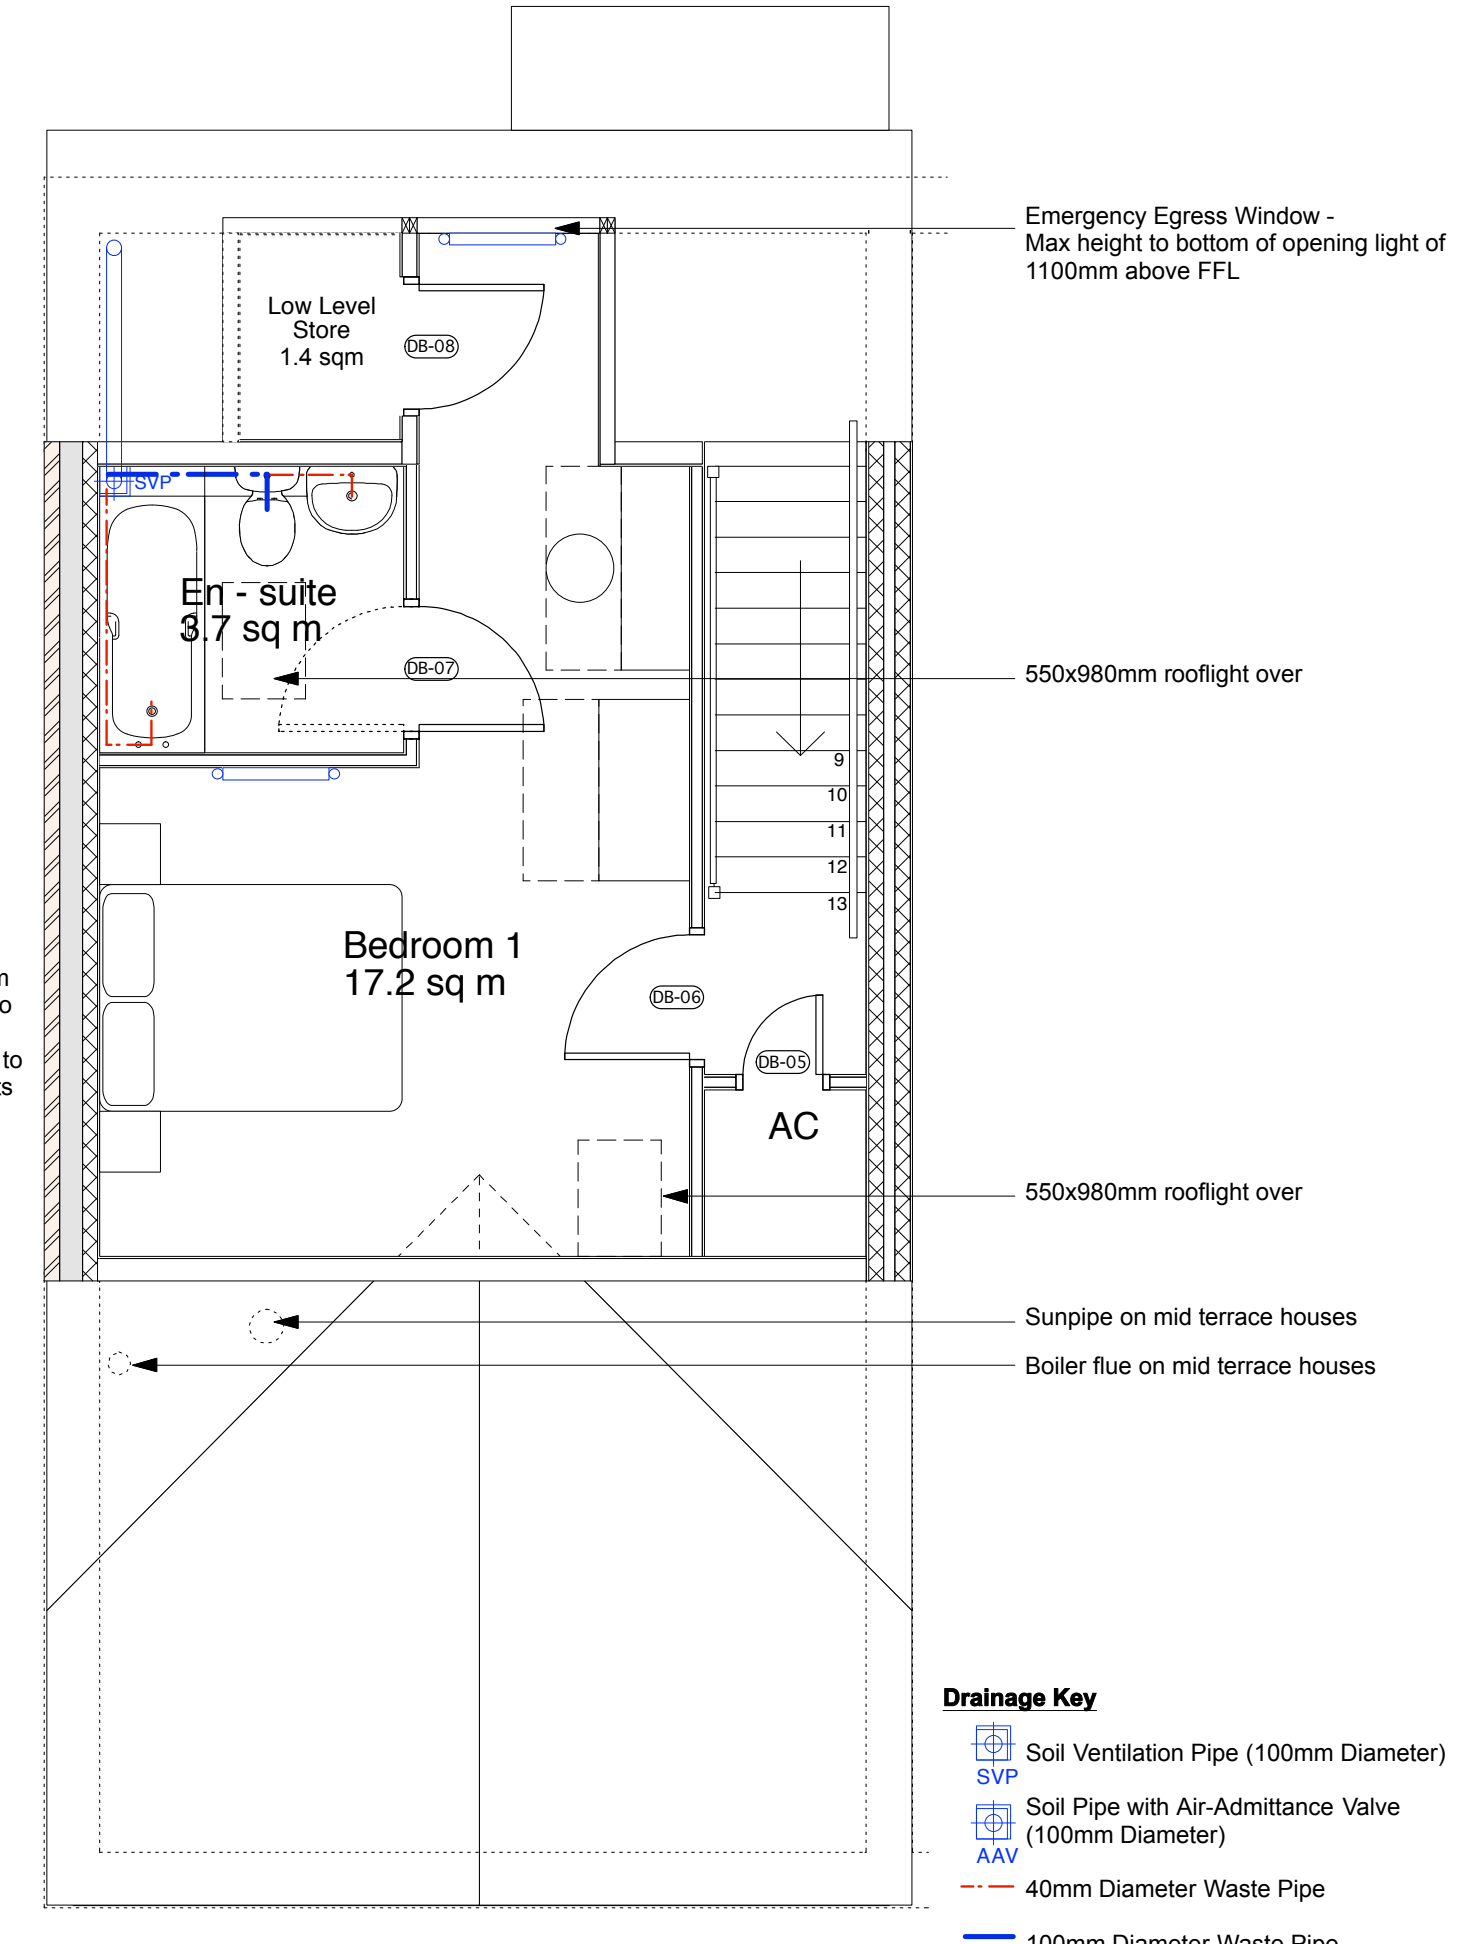

Ground Floor Plan  
2B4P 2 Storey House 81.9 sqm



First Floor Plan

- Drainage Key**
-  Soil Ventilation Pipe (100mm Diameter)
  -  Soil Pipe with Air-Admittance Valve (100mm Diameter)
  -  40mm Diameter Waste Pipe
  -  100mm Diameter Waste Pipe

REVISIONS

A: 20.10.09 L.P. Additional handrail added to stair; ply to face of internal walls to strengthen

PROJECT

Kirkby Road E.P.D

CLIENT

Anchor Society Limited

TITLE

House Type B Layout

SCALE DATE

1:50@A3 Sept 09



1 GREAT GEORGE STREET BRISTOL BS1 5RR  
TEL (0117) 9299672 FAX (0117) 9349000

IMPERIAL CHAMBERS LONGSMITH STREET  
GLoucester GL1 2HT  
TEL (01452) 424234 FAX (01452) 383996

DRAWING NO	REV
1874-W-301	A